


Do not scale this drawing. For discrepancies + omissions contact the architect prior to work commencing.
 The contractor is to check and verify all building and site dimensions, levels and sewer invert levels at connection points before work commences.
 The copyright of this drawing is vested in the architect & must not be copied or reproduced without prior written consent.

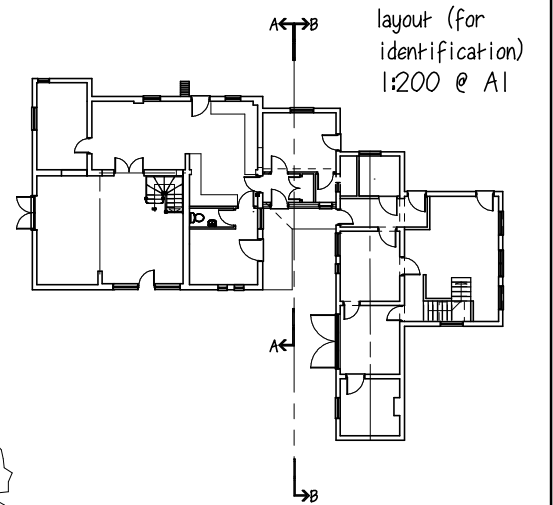


south elevation



north elevation

elevations
1:100 @ A1

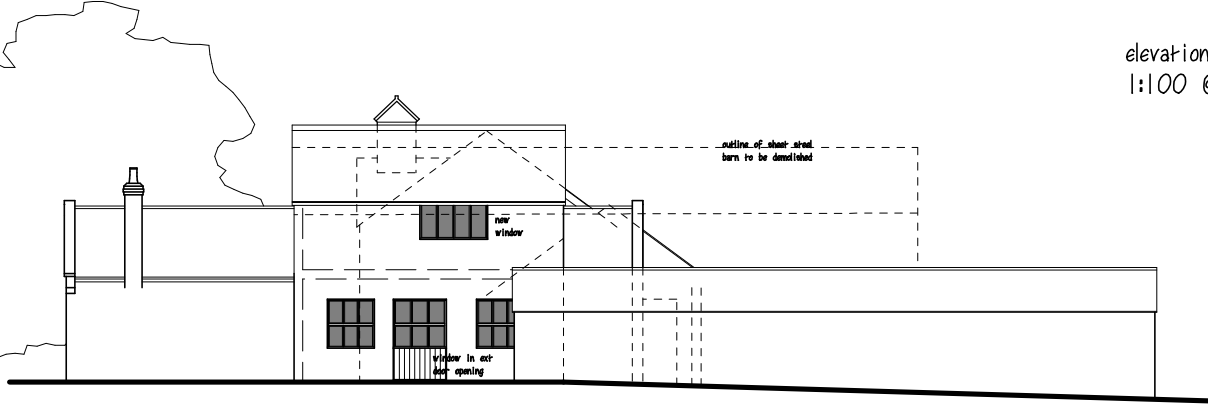


east elevation



west elevation



sectional elevation A-A

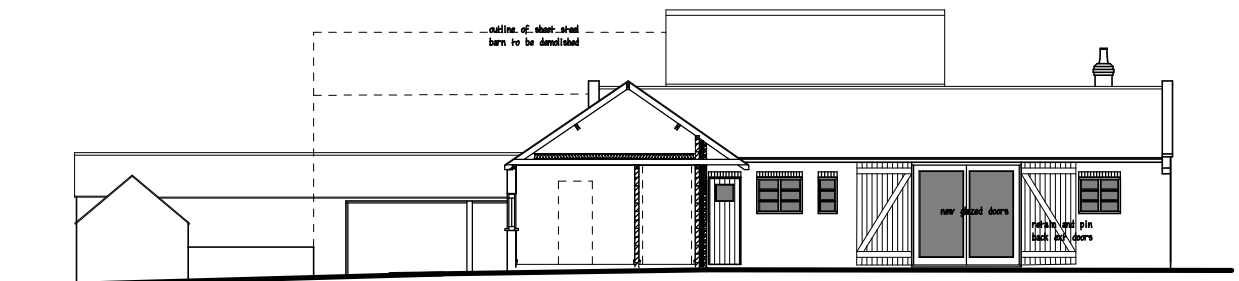

sectional elevation B-B

Drawing Title:
Scheme elevations

Harcourt Design Associates Ltd
 The Old Bell, Harcourt Road
 Mathon, Malvern
 Worcestershire, WR13 5FG
 Tel/Fax - 01684 568929
 e-mail - harcourtdesign@tiscali.co.uk

Job:

 Client:

 Date: January 2010
 Ref: HD423/09/er/escaler
 Scale: 1:100 & 1:200 @ A1
 Revision: